


SCALE 1:100 @A3

0 1 2 3 4 5 6

Metres

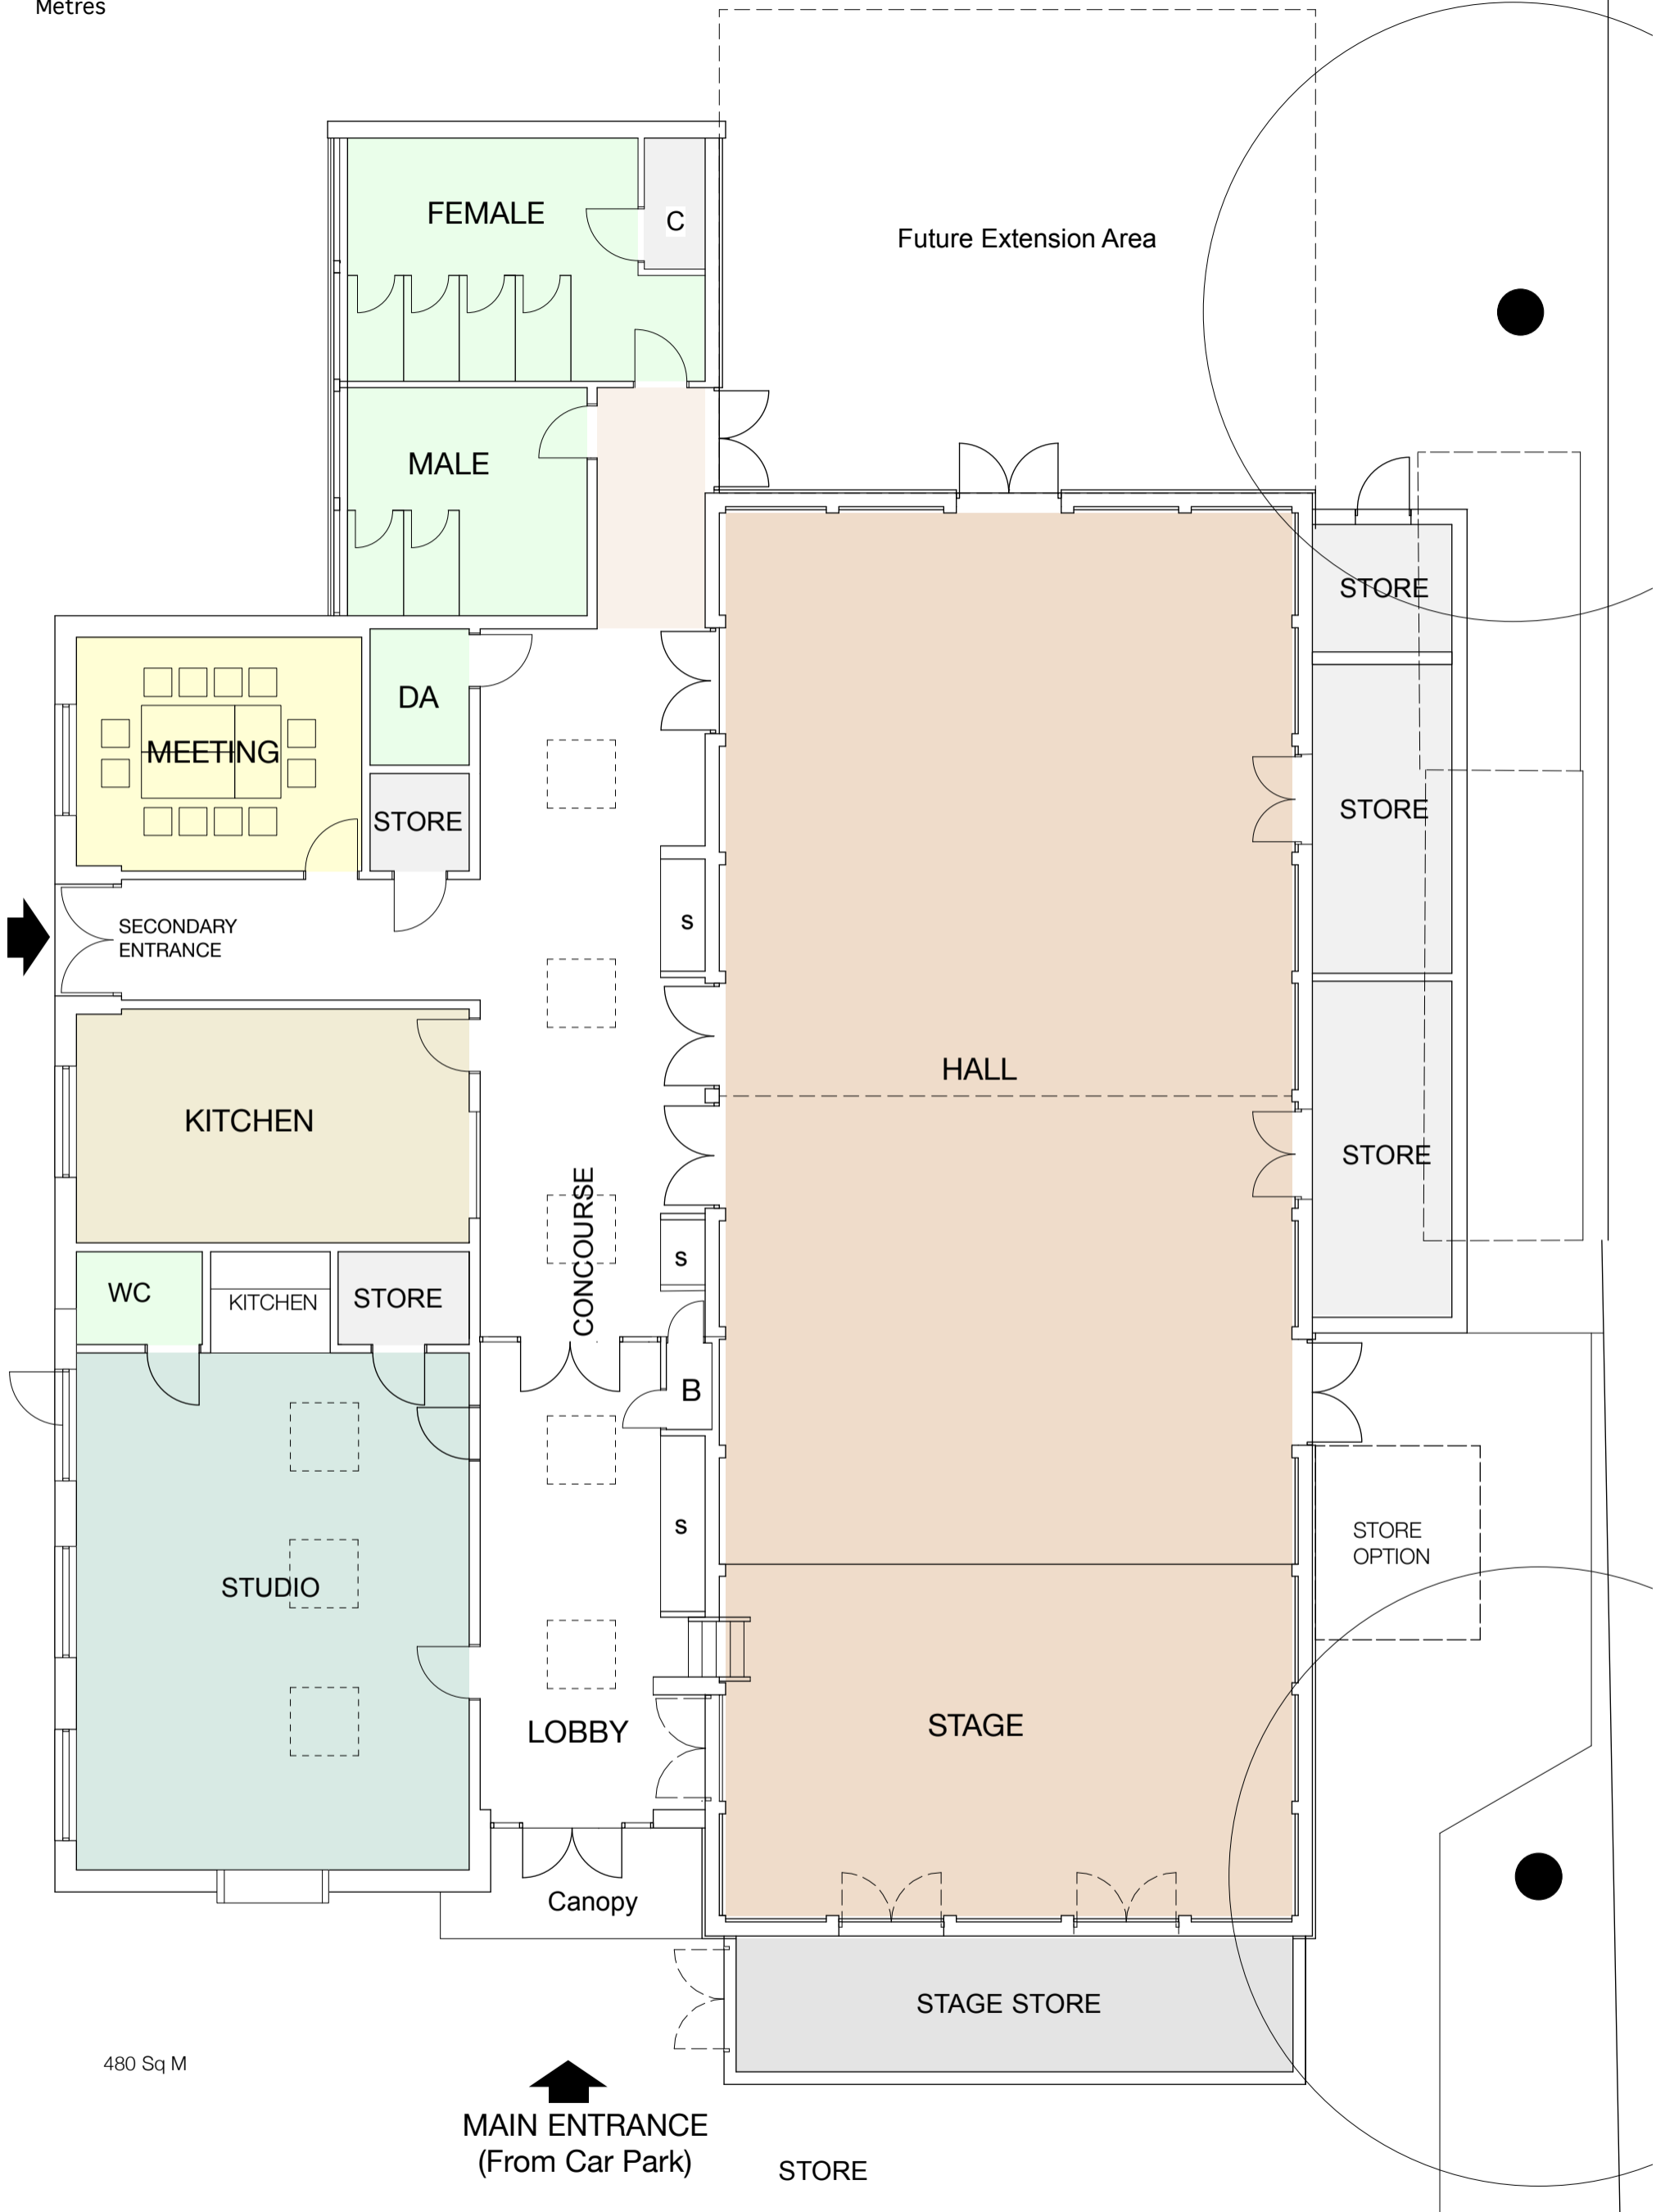

480 Sq M

MAIN ENTRANCE
(From Car Park)

HAGLEY COMMUNITY CENTRE EXTENSIONS/REFURBISHMENT

FLOOR PLAN ALT 'D 1'